

FOR REDUCED PLANS
ORIGINAL SCALE IS IN INCHES

PLANS

BY

DATE

DESIGNED

CHECKED

DELETED

Gerard Datzel

No. 36333

Exp. 06/30/06

WILLDAN - Serving Public Agencies


5930 Cornerstone ct. West, Ste 300

San Diego, California 92121


Tel 858.467.6950, Fax 858.467.1346

REGISTERED CIVIL ENGINEER

DATE 8/14/05

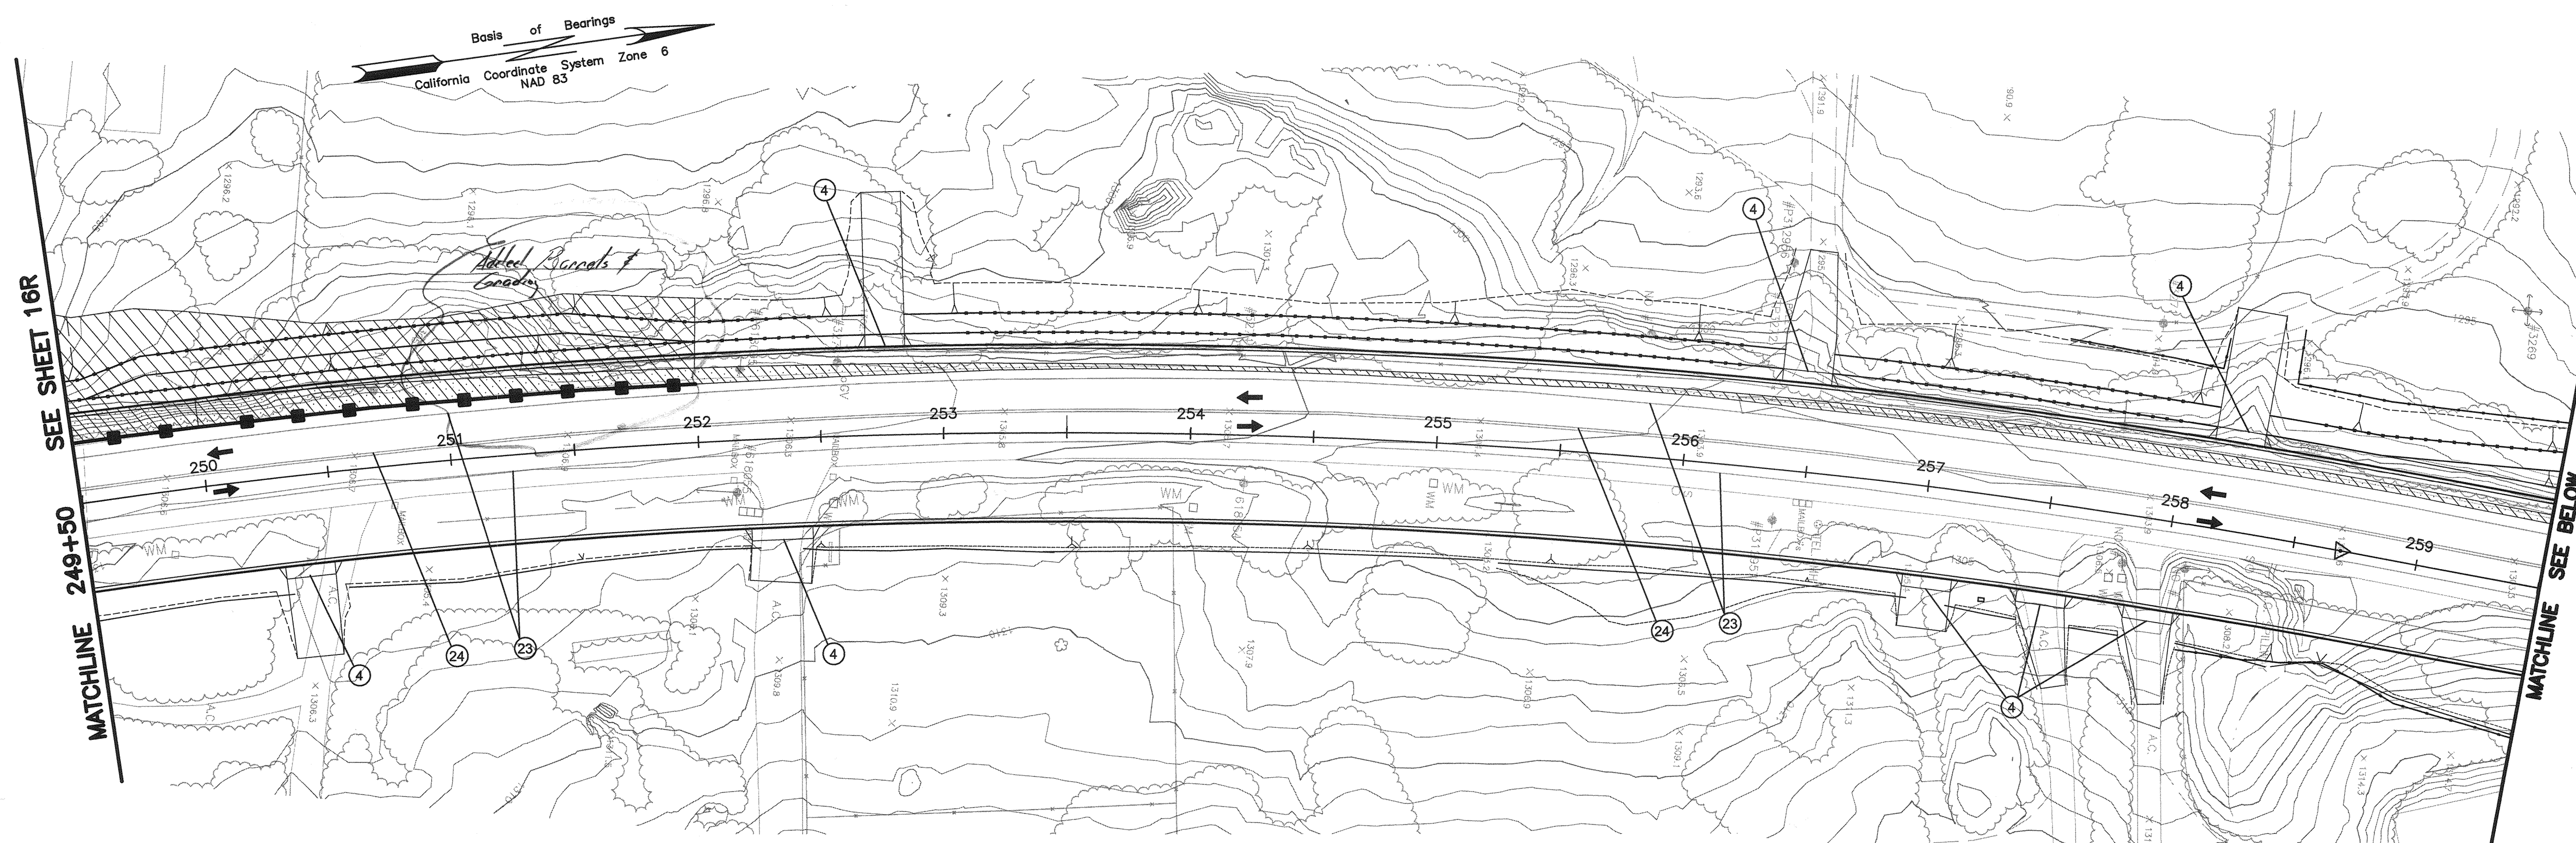

- NOTES:
- INDICATES THE DIRECTION OF TRAVEL ONLY, NOT INTENDED FOR PAVEMENT MARKINGS
 - SANDBLAST EXISTING LANE STRIPE
 - INSTALL TEMPORARY 4" SOLID WHITE LINE (DETAIL #27B) PER CALTRANS STD. PLAN A20B
 - INSTALL TEMPORARY DOUBLE YELLOW LINE (DETAIL #21) PER CALTRANS STD. PLAN A20A
 - CONTRACTOR SHALL PROVIDE ACCESS TO EXIST DRIVEWAYS AT ALL TIMES
 - REMOVE/RELOCATE EXISTING K-RAIL
 - INSTALL K-RAIL
 - RELOCATE K-RAIL USED IN PREVIOUS PHASE
 - EXISTING 4" WHITE EDGE STRIPE TO REMAIN
 - UTILITY TO BE RELOCATED BY OTHERS
 - SEE STORM DRAIN PLANS FOR PIPE ALIGNMENTS
 - EXISTING K-RAIL TO REMAIN
 - RESET EXISTING K-RAIL
 - EXISTING GUARD RAIL TO REMAIN.
 - INSTALL ORANGE FLEXIBLE POST, SURFACE MOUNTED CHANNELIZERS TYPE I, PER CALTRANS STD. PLAN A73C, SPACED AT 40' ON CENTERLINE OR AS SHOWN ON PLANS.
 - CURVE WARNING SIGNS (W1, W5) AND ADVISORY PLATES (W6) SHALL NOT BE MOUNTED UNTIL THE RECOMMENDED SPEED HAS BEEN DETERMINED BY THE TRAFFIC ENGINEERING SECTION AND APPROVED IN WRITING BY THE ENGINEER.
 - INSTALL PERMANENT YELLOW LINE
 - FINAL 1.5" AC SURFACE LIFT INSIDE TO OUTSIDE
 - INSTALL PERMANENT BARRIER TYPE 60
 - INSTALL PERMANENT WHITE LINE
 - INSTALL PERMANENT WHITE DASHED LINE
 - INSTALL CHANNELIZING DRUMS
 - EXISTING WHITE LANE STRIPE
 - EXISTING YELLOW LANE STRIPE

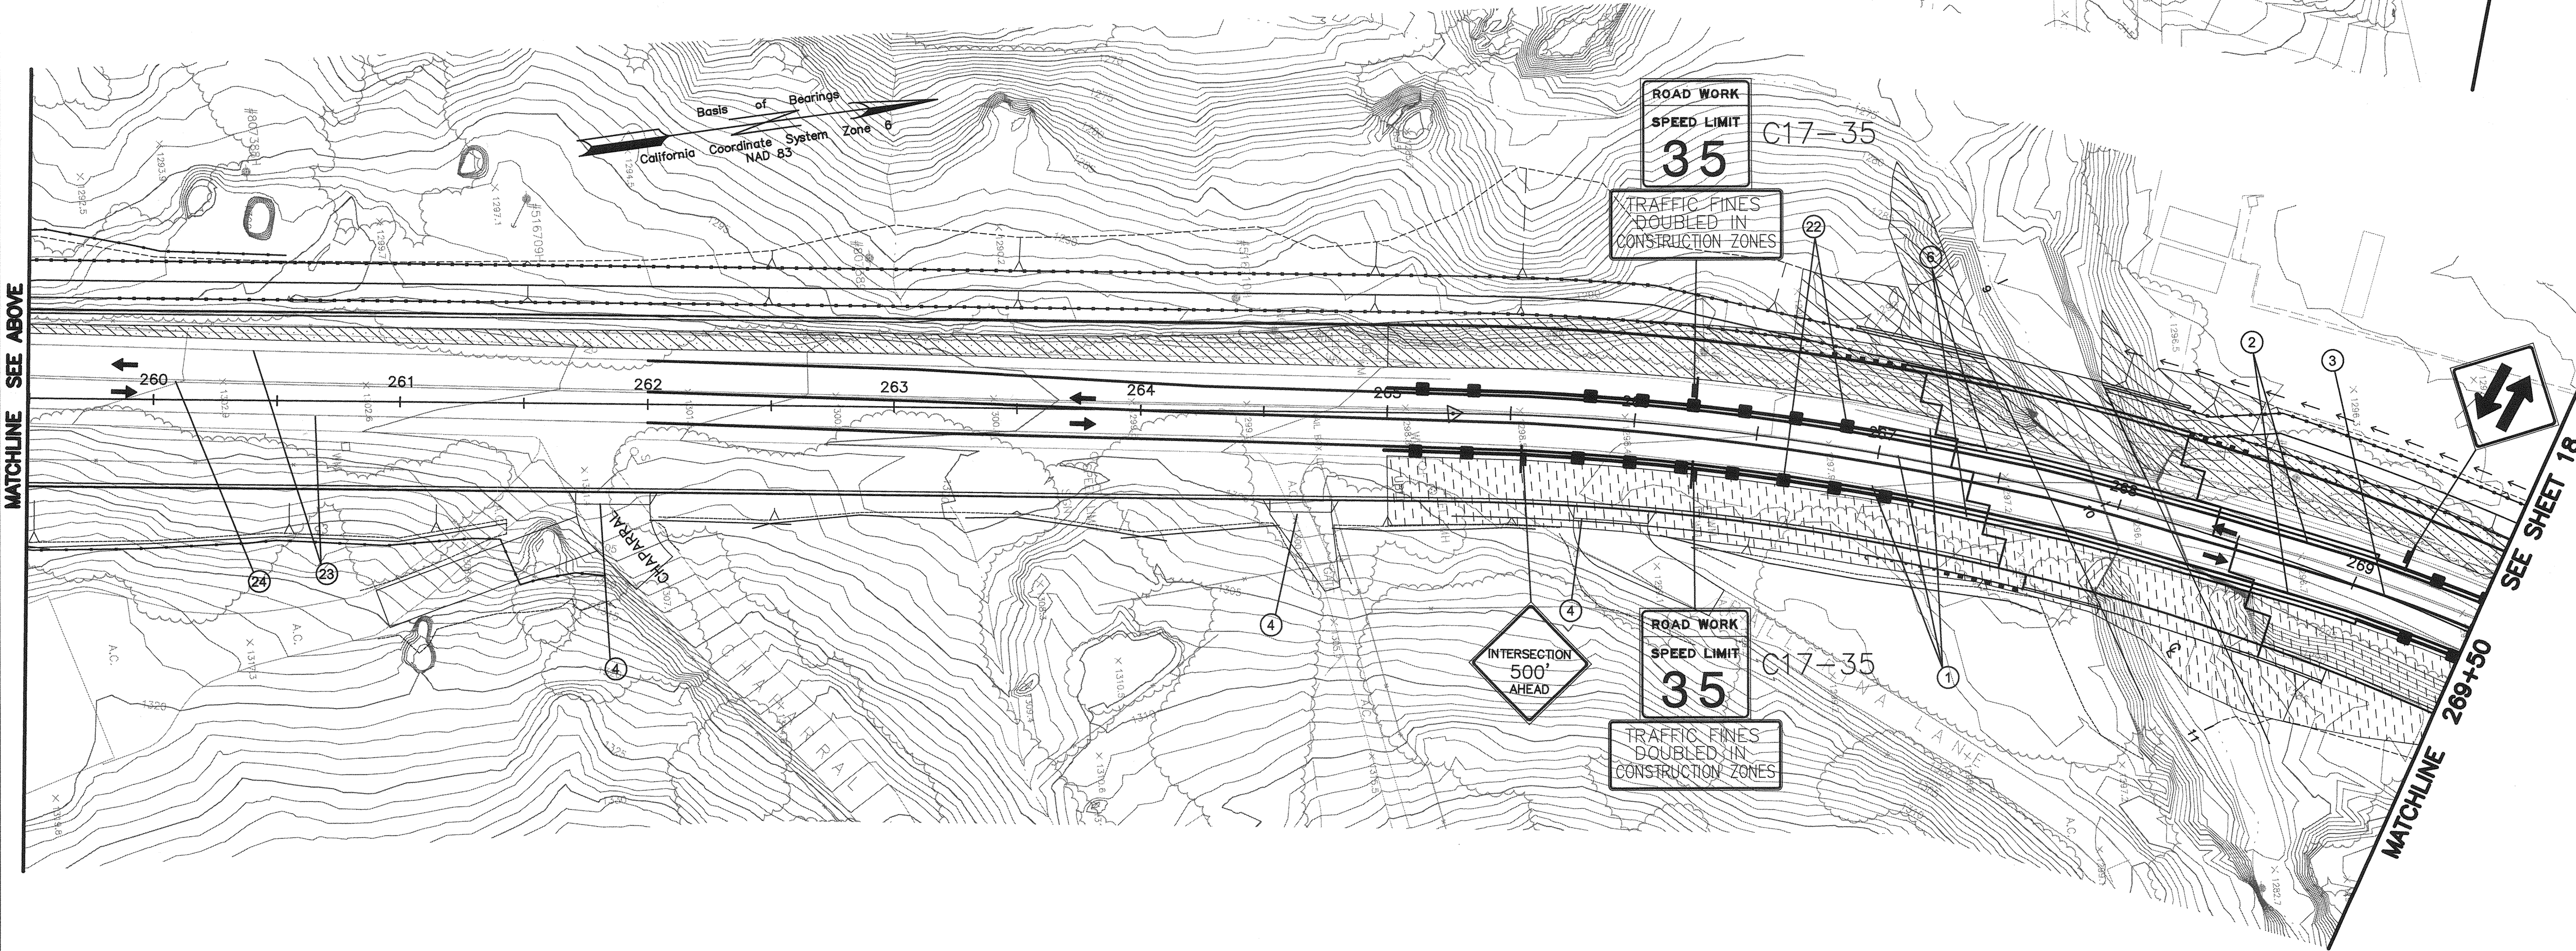

LEGEND

CONSTRUCTION IN THIS PHASE

- TRAFFIC SIGN
- SURFACE MOUNTED REFLECTORIZED CHANNELIZER
- CHANNELIZING DRUMS
- K-RAIL
- DIRECTION OF TRAVEL
- CRASH CUSHION TYPE ADIEM
- CRASH CUSHION BARRELS
- TYPE II BARRICADES
- PERMANENT CONSTRUCTION (PREVIOUS PHASE)
- CHANGEABLE MESSAGE SIGN
- TEMPORARY DETOUR PAVEMENT
- FLASHING ARROW SIGN
- GRADING

COUNTY OF SAN DIEGO
DEPARTMENT OF PUBLIC WORKS
5555 OVERLAND AVENUE, SAN DIEGO, CA 92123-1295

| REVISIONS | BY | APPROVED | DATE |
|-----------|----|----------|------|
| | | | |
| | | | |
| | | | |

COORDINATE INDEX

370 N. 1761 E.

CONST. COMPL.

FIELD REVISIONS

VALLEY CENTER ROAD RECONSTRUCTION
IN THE VICINITY OF VALLEY CENTER

PHASE A DETOUR PLAN 249+50 TO 269+50

SCALE: HOR. 1"=40' VERT. 1"=4'

W.A. UJ1101 R.S. 1838-3 TO -6

FILE NO.

SHEET 17R OF 256 SHEETS

C:\SD Design\Valley Center Road\Val1101\Valendum #2\VCB-NORTH.dwg 08/14/05 17:00